

PRODUCTION QUESTIONNAIRE

Please note that any alterations made to this form will not be accepted

THIS ORDER CANNOT BE PROCESSED UNTIL WE RECEIVE THE FOLLOWING:

Dealer Name: _____ **Date:** _____

Your Name: _____ **Purchase Order #:** _____

Tel: _____ **Fax:** _____ **Email:** _____

1. What is the name of the Pool or Jobsite: _____
2. Installation location address: _____
3. What type of facility? _____
4. Please select the stand you are purchasing, and the board being installed on the stand:

<u>Stand</u>	<u>Board</u>			
<input type="checkbox"/> Short Stand	<input type="checkbox"/> 16' Maxi-B	<input type="checkbox"/> 16' Duraflex	<input type="checkbox"/> 14' Duraflex	<input type="checkbox"/> Other _____
<input type="checkbox"/> New Short Stand	<input type="checkbox"/> 16' Maxi-B	<input type="checkbox"/> 16' Duraflex	<input type="checkbox"/> 14' Duraflex	<input type="checkbox"/> Other _____
<input type="checkbox"/> One Meter	<input type="checkbox"/> 16' Maxi-B	<input type="checkbox"/> 16' Duraflex	<input type="checkbox"/> 14' Duraflex	<input type="checkbox"/> Other _____
<input type="checkbox"/> Three Meter	<input type="checkbox"/> 16' Maxi-B	<input type="checkbox"/> 16' Duraflex	<input type="checkbox"/> 14' Duraflex	<input type="checkbox"/> Other _____

5. Is this a replacement Duraflex stand? _____ Stand serial Tag# _____
6. Is this an additional stand? _____ Board serial tag# _____
7. If "Yes" to #5 or #6, please provide casting number for the main support and ladder assembly:
Main Support Casting # _____ Ladder Casting # _____
8. Which anchors will you be using: ☐ Hilti (Existing Decks) ☐ Bronze Anchors (New Decks) ☐ Existing ☐ Other
9. Are the anchors included on your purchase order? _____
10. Would you like the anchors shipped **before** the stand? _____ PO# _____

Pool Deck Questions

11. Does the pool have a "parapet" edge? See example drawing.
☐ Yes (complete Parapet Questions, skip #12) ☐ No
12. If "No" #11: What is the vertical distance between the level of the water and the level of the deck where the stand will be installed? _____ (inches)
13. Does the deck (where the stands will be placed) have a drain trough? See example drawing.
☐ Yes (complete Drain Trough Questions, skip #14) ☐ No
14. If "No" to #13: What is the **rate of slope** of the deck where the stand will be located? _____ (in/ft)
Is the slope? ☐ Toward ☐ Away ☐ Flat
- ☐ I understand that the information I have provided will be used to assign the proper stand for the deck dimensions stated above.

Parapet Questions If "Yes" to #11

15. Please provide the following Parapet dimensions:

"A" Dimension: Vertical distance between the level of the water and the top edge of the parapet?

_____ (in/ft)

"B" Dimensions:

"B" Distance? _____ (in/ft) and if same rate of slope across "B" then

Rate of Slope of dimension "B" _____ (in/ft)

Is the slope? ☐ Toward ☐ Away ☐ Flat

"C" & "D" Dimensions (if applicable)

"C" Distance? _____ (inches) and **Rate of Slope** of dimension "C" _____ (in/ft)

Is the slope? ☐ Toward ☐ Away ☐ Flat

"D" Distance? _____ (inches) and **Rate of Slope** of dimension "D" _____ (in/ft)

Is the slope? ☐ Toward ☐ Away ☐ Flat

"E" What is the vertical distance between the top of the parapet and the deck where the stand will be installed?

_____ (in/ft)

16. If there is not a Drain Trough please tell us where the drain is located on the deck?

_____ *Additional information may be required.

Drain Trough Questions If "Yes" to #13

17. Please provide the following Deck dimensions:

" " Dimensions:

"F" Distance? _____ (in/ft) and **Rate of Slope** of "F" _____ (in/ft)

Is the slope? ☐ Toward ☐ Away ☐ Flat

"G" Drain dimensions / width? _____ (in/ft)

" " Dimensions:

" " Distance to edge of deck or wall? _____ (in/ft) **Rate of Slope** of " " _____ (in/ft)

Is the slope? ☐ Toward ☐ Away ☐ Flat

PHOTOS AND DRAWINGS OF THE POOL ARE REQUESTED AND MAY BE REQUIRED UPON FURTHER INSPECTION


☐ I understand that the information I have provided will be used to assign the proper stand for the deck dimensions stated above.

4

3

2

1

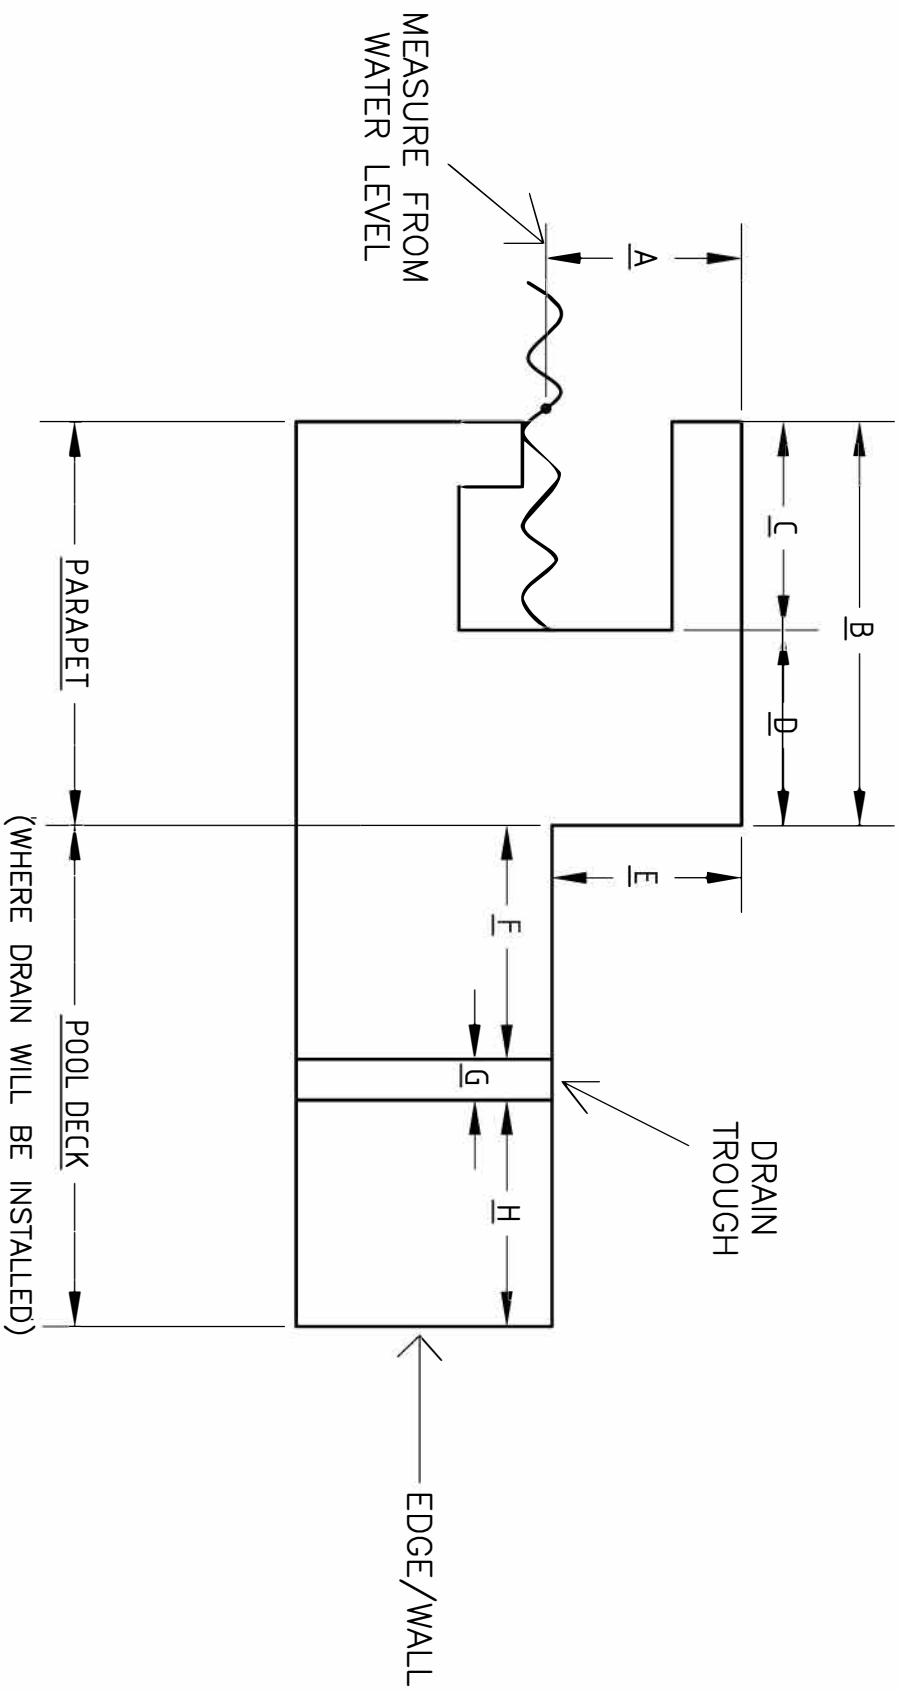

NOTES:

UNLESS OTHERWISE SPECIFIED,
DIMENSIONS ARE IN INCHES

XX = ±.0-

.XXX = ±.00-

.XXXX = ±.000-

SURFACE FINISH

✓

DO NOT SCALE DRAWING

BREAK ALL SHARP EDGES AND REMOVE
BURRS

THIRD ANGLE PROJECTION



MATERIAL

FINISH

NAME

Sam Dorman

DATE

08/04/2022

DRAWN

CHECKED

APPROVED

TITLE

PARAPET DRAWING

SIZE

B

DWG NO.

SCALE

WEIGHT

SHEET

1 of 1

REV.



4

3

2

1